






LANE CONFIGURATIONS


FULL BUILDOUT

(LOOKING DOWNHILL)

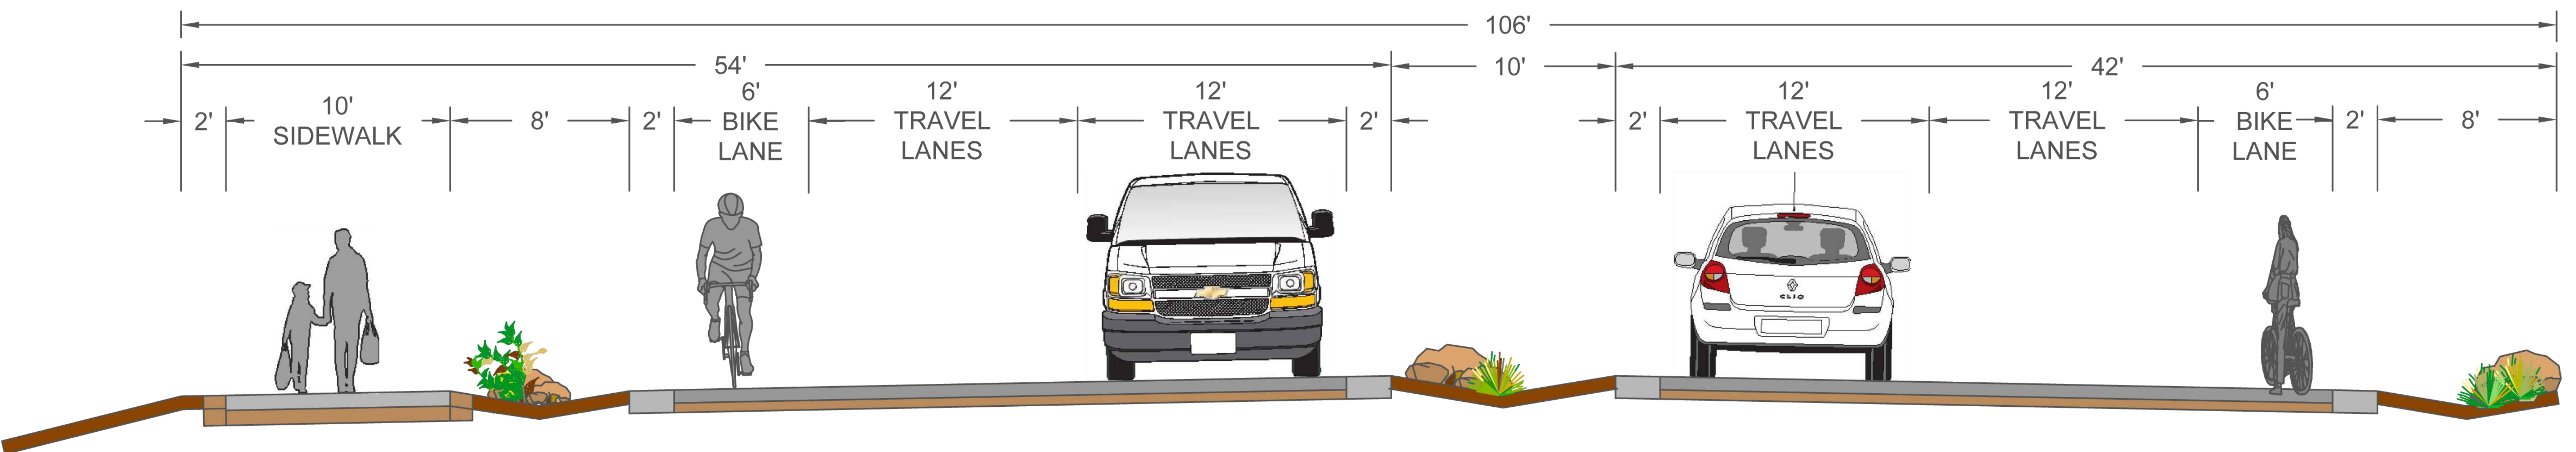


INTERIM

(LOOKING DOWNHILL)

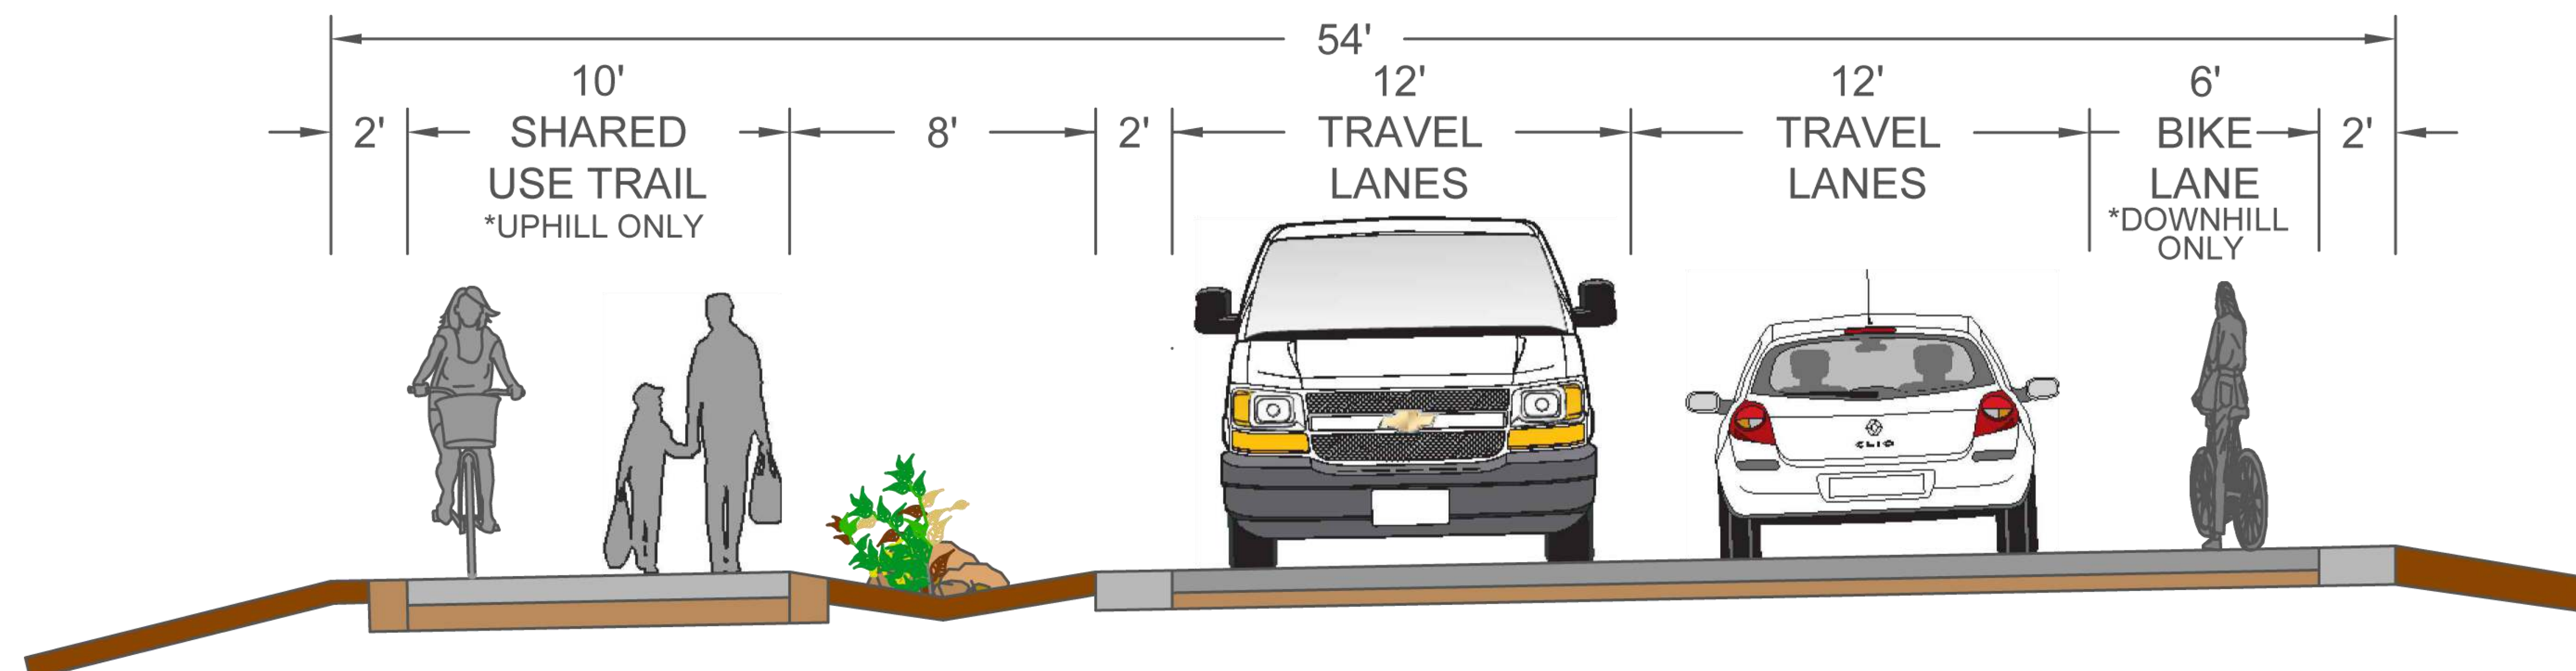




EYE LEVEL VIEW
FROM US-191 LOOKING UPHILL TO THE WEST AT GROUND LEVEL

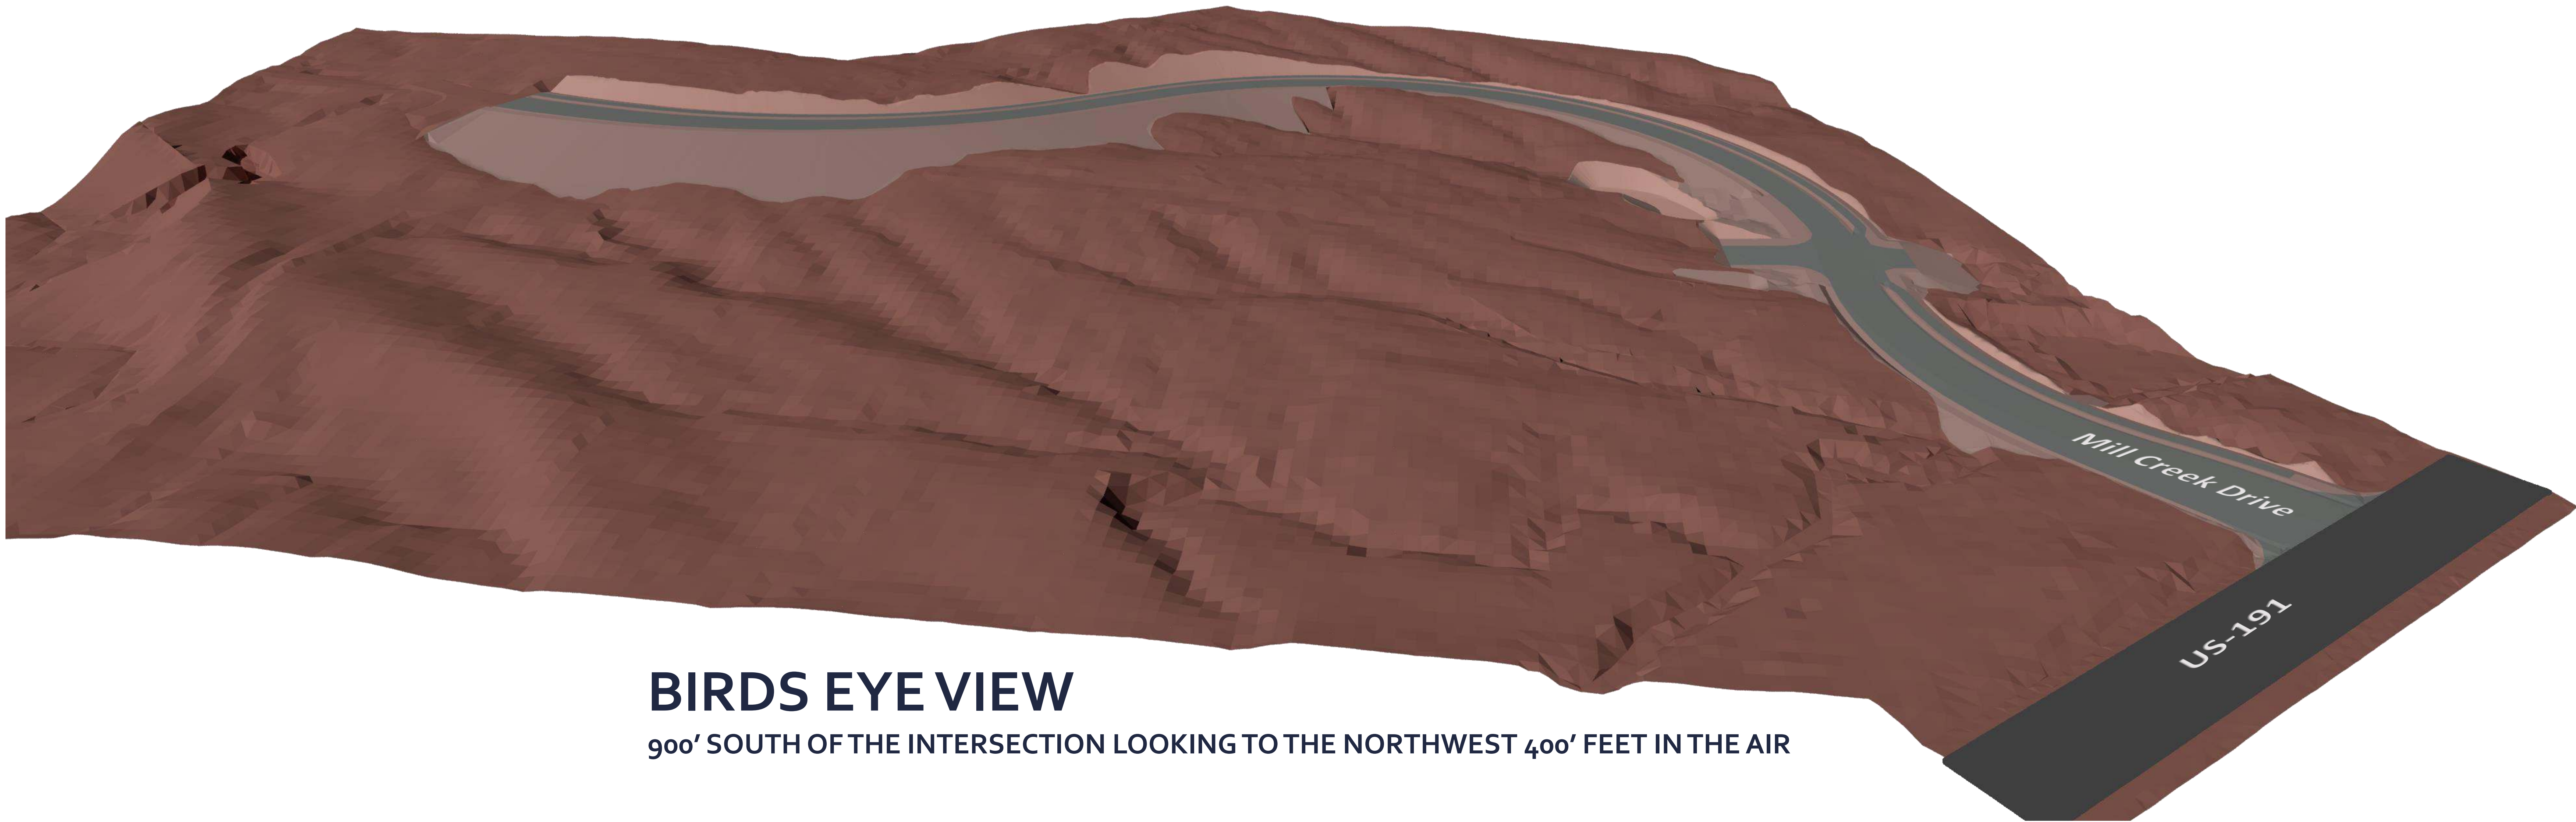

BIRDS EYE VIEW
900' SOUTH OF THE INTERSECTION LOOKING TO THE NORTHWEST 400' FEET IN THE AIR

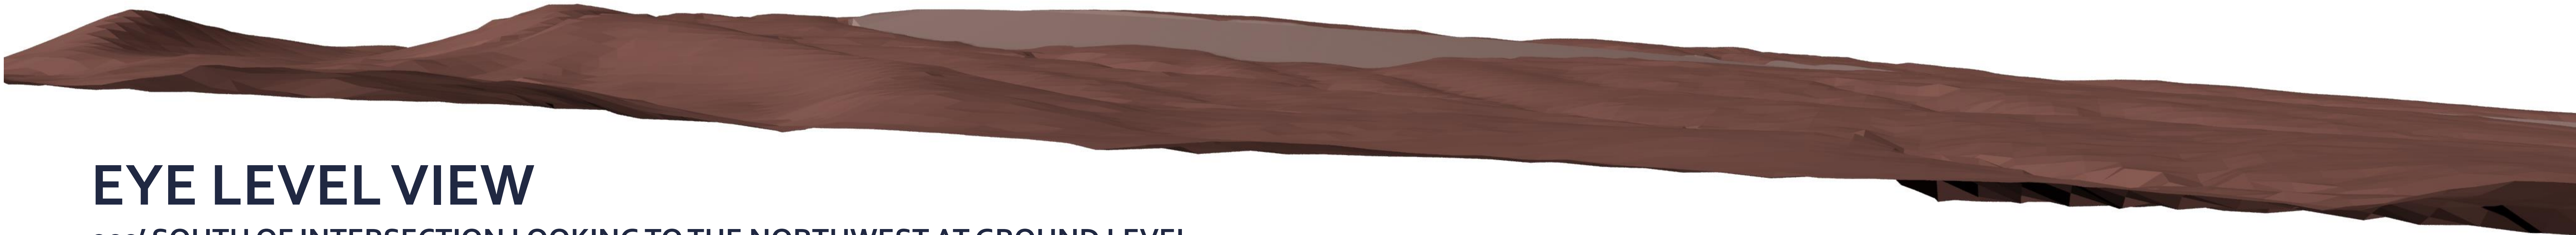

EYE LEVEL VIEW
900' SOUTH OF INTERSECTION LOOKING TO THE NORTHWEST AT GROUND LEVEL